


FACADE LATERALE

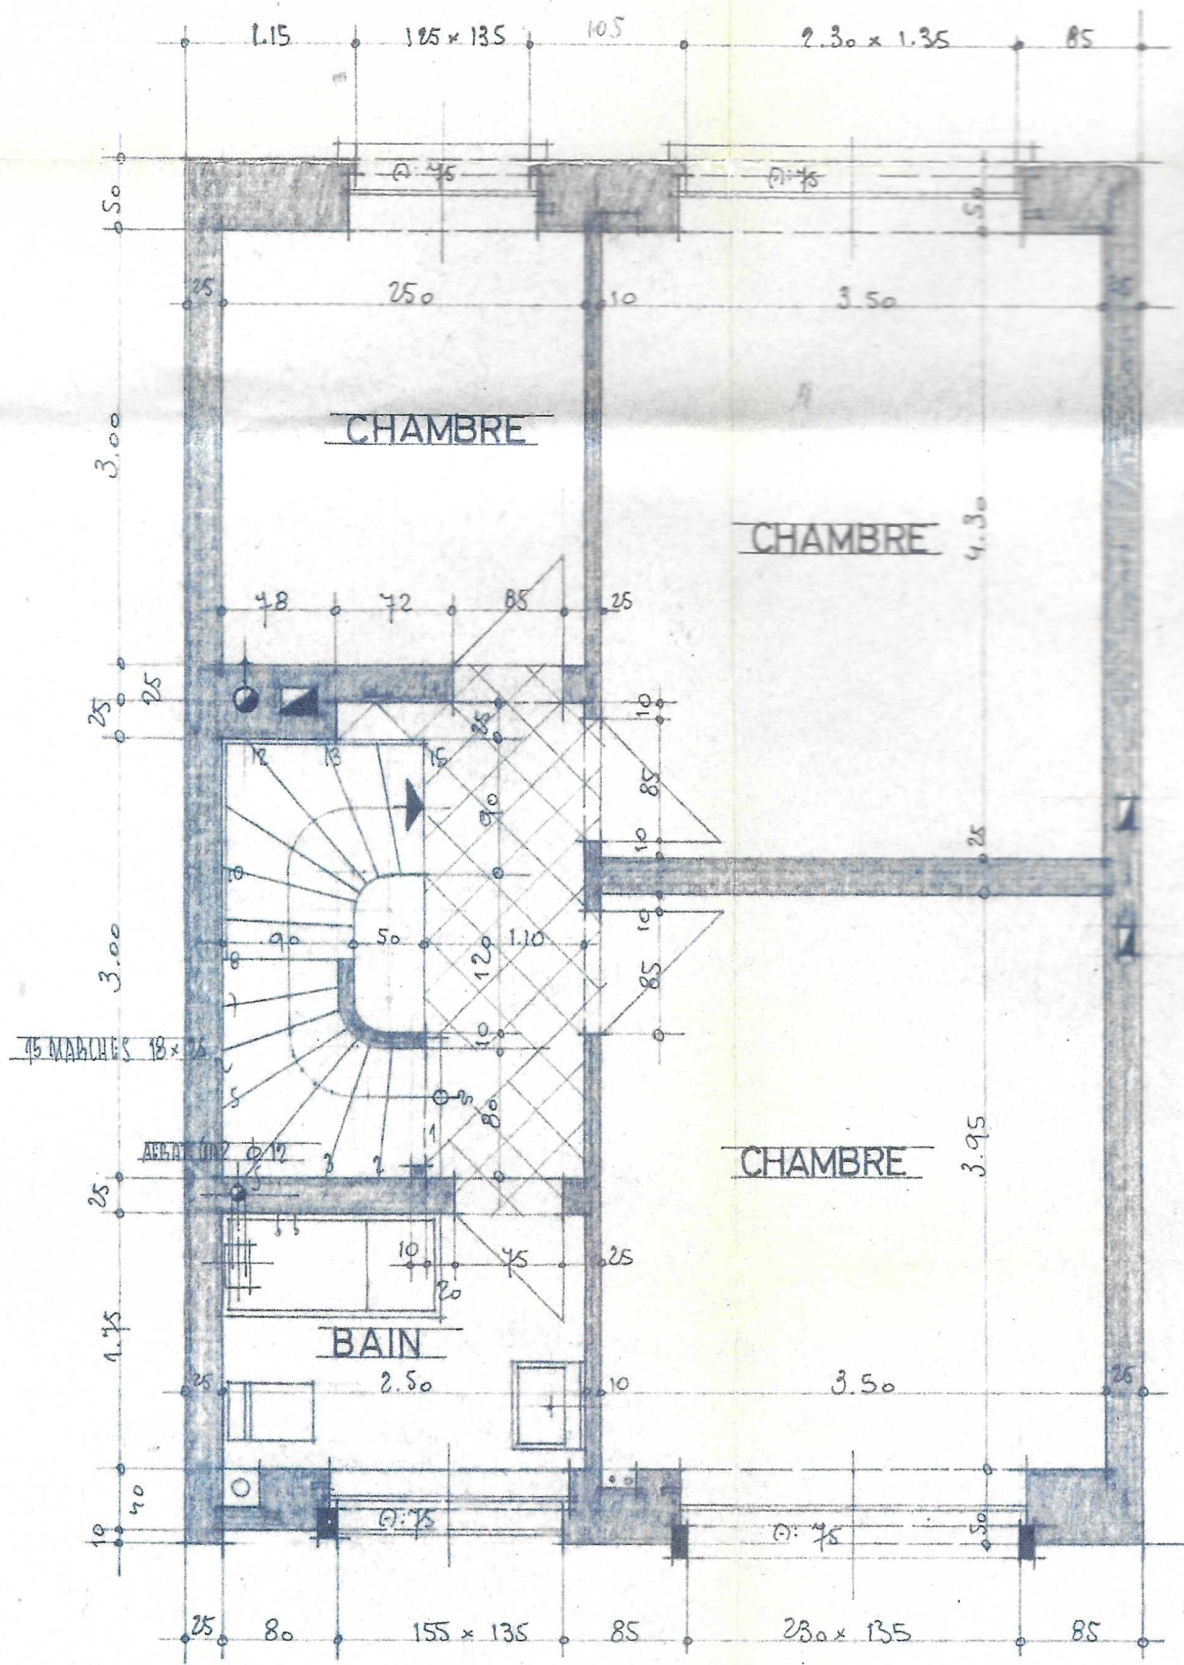

I. ETAGE